




SPACE #2

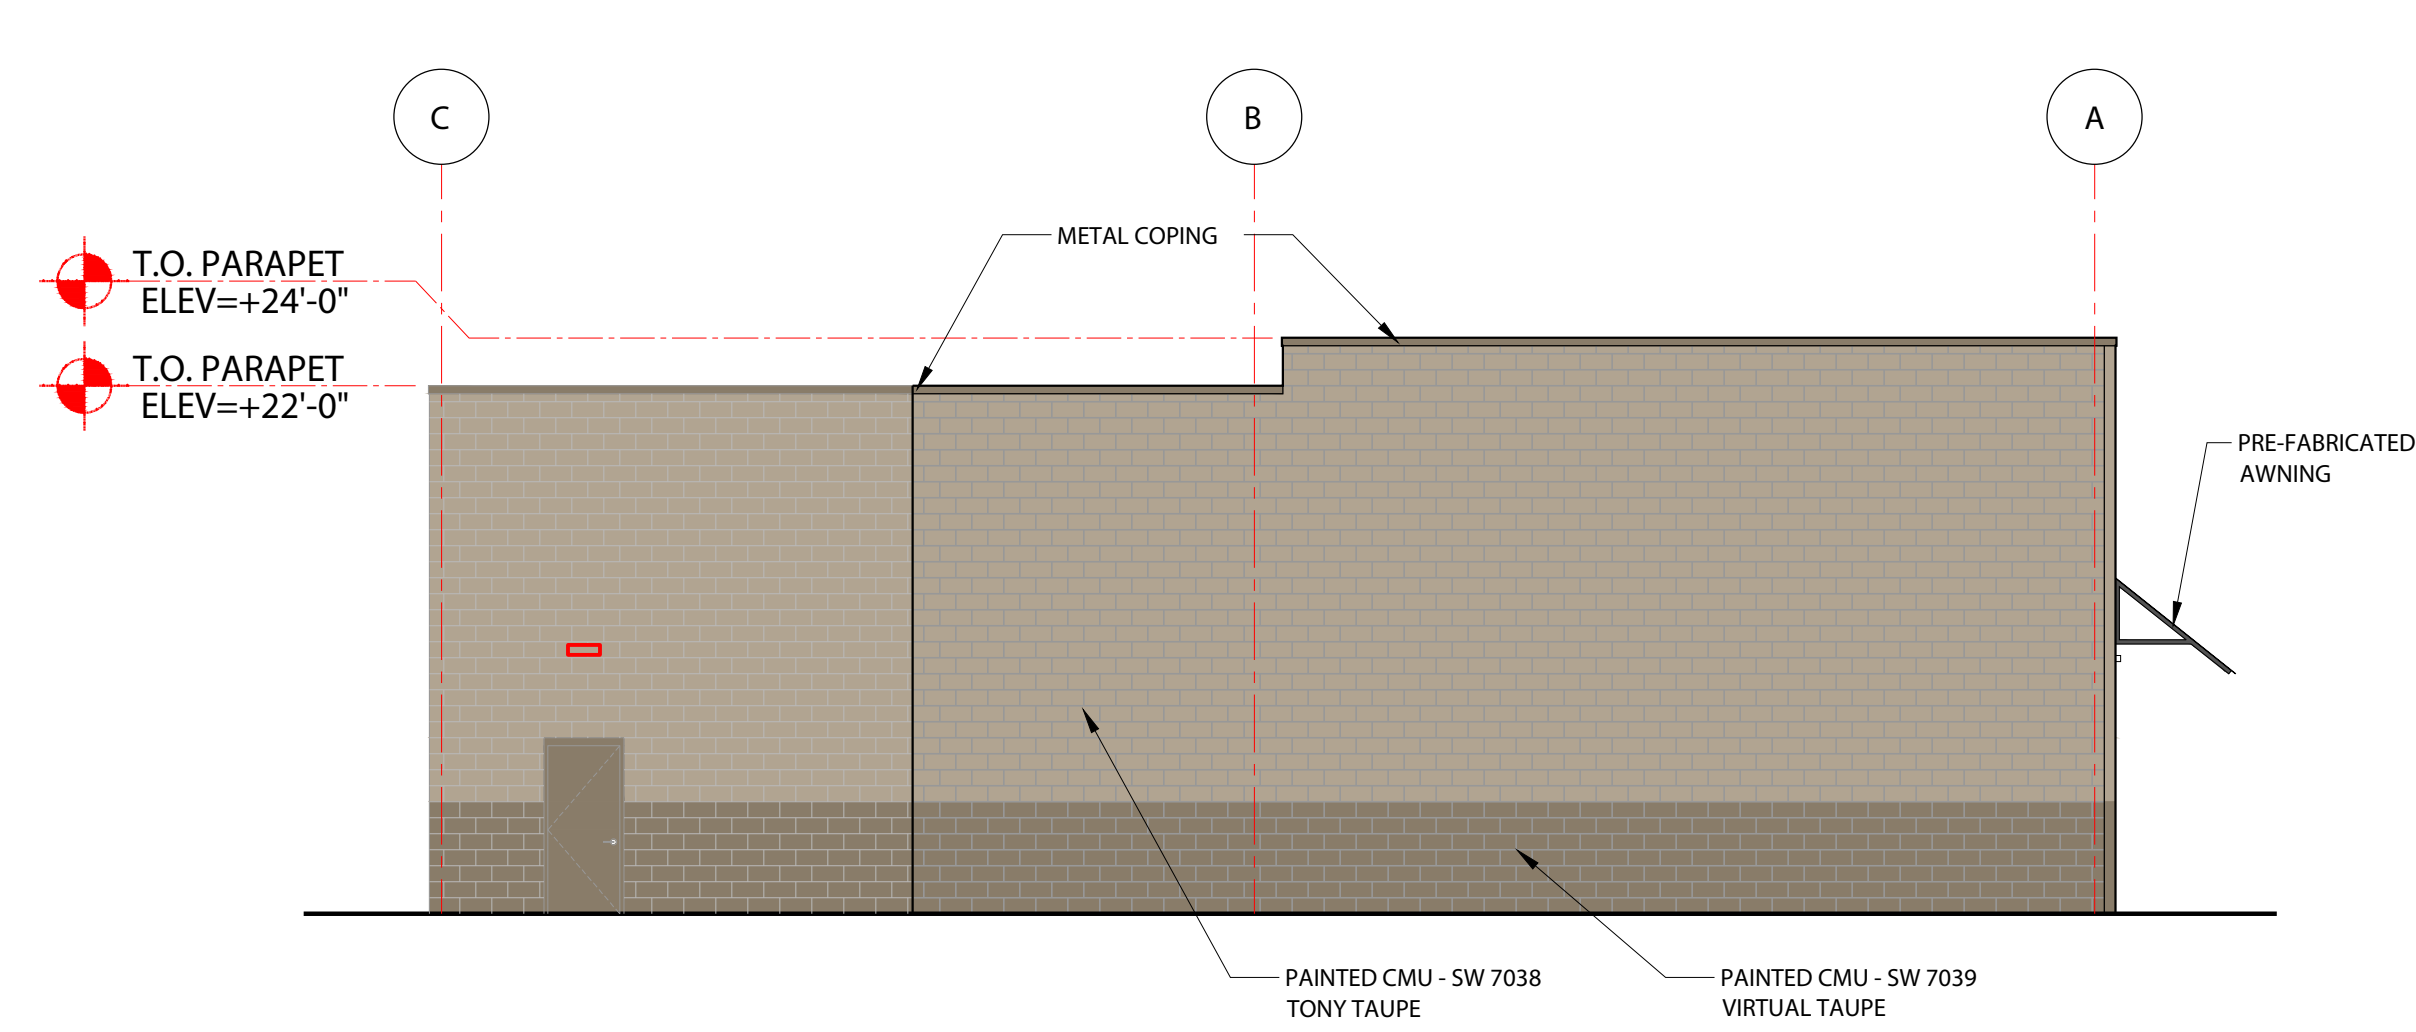


PAD 2
4 SOUTH ELEVATION
EL-02
SCALE: 1/8" = 1'-0"

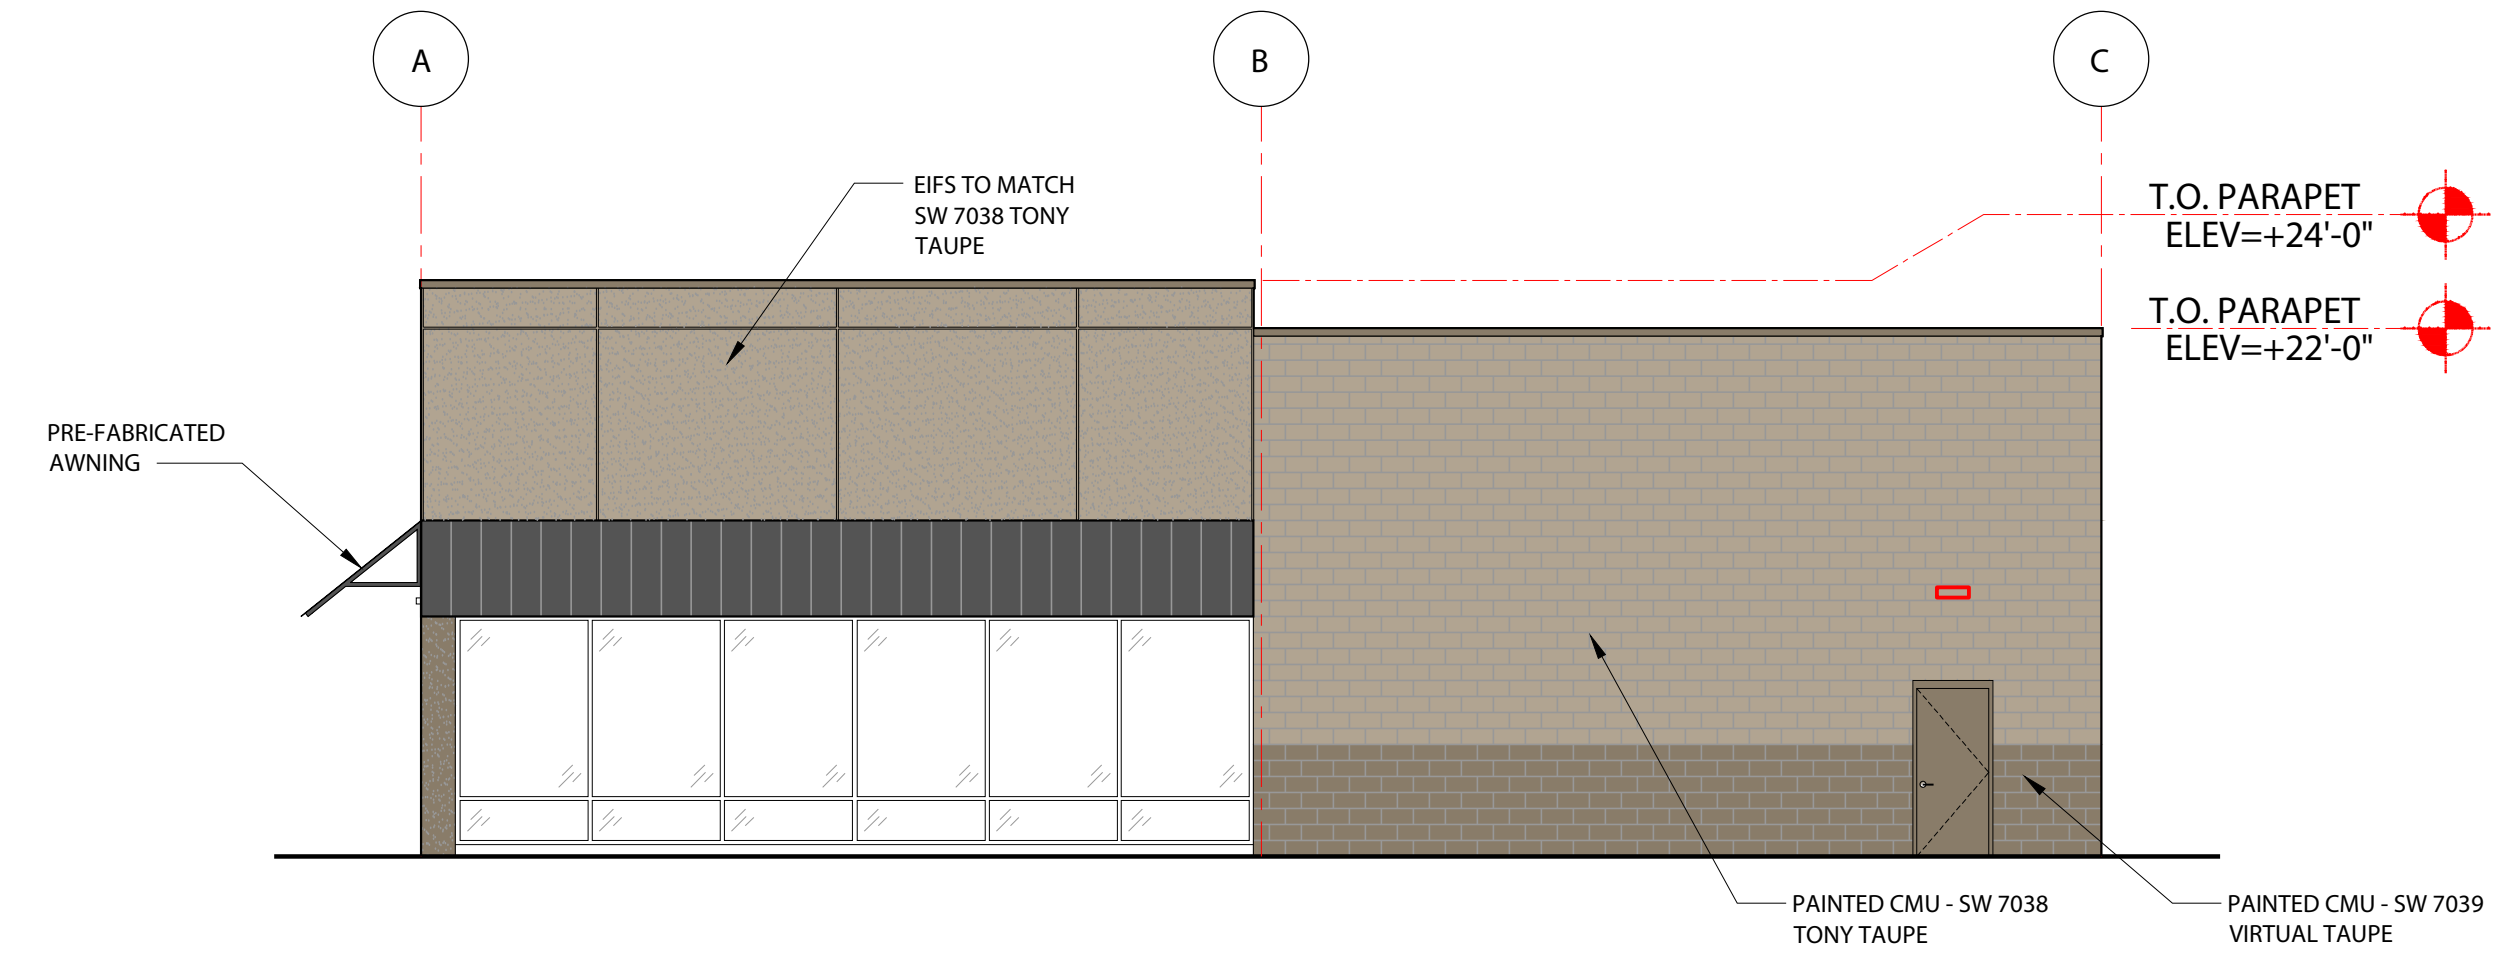

PAD 2
3 W. 48TH ST. ELEVATION
EL-02
SCALE: 1/8" = 1'-0"

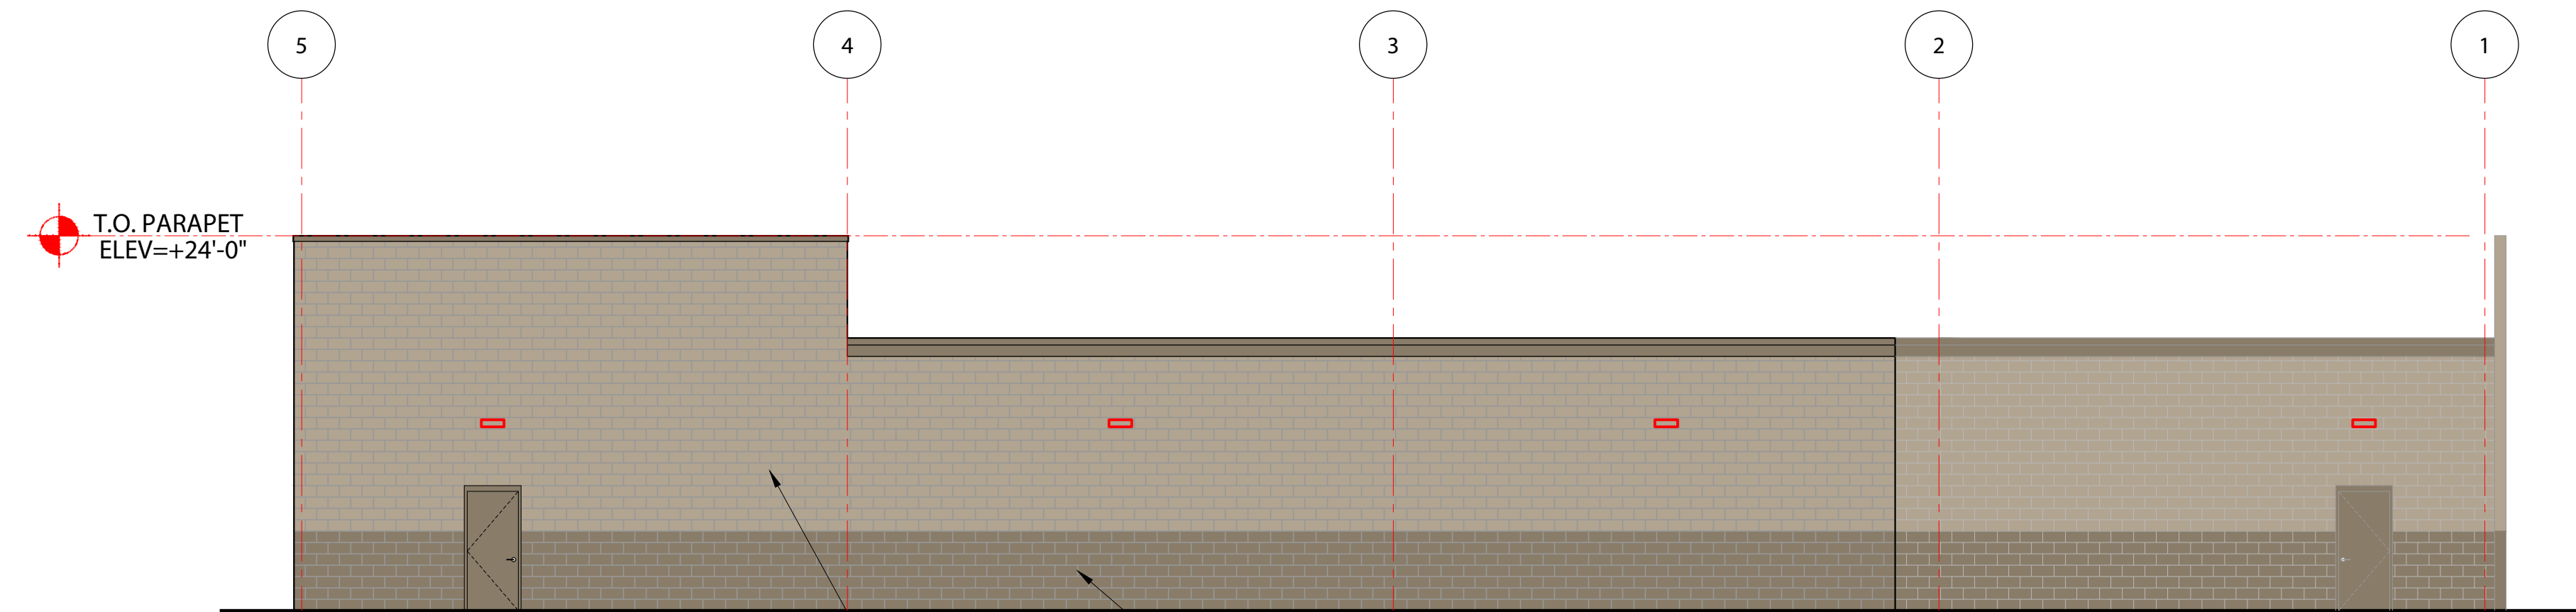


PAD 2
2 REAR ELEVATION
EL-02
SCALE: 1/8" = 1'-0"

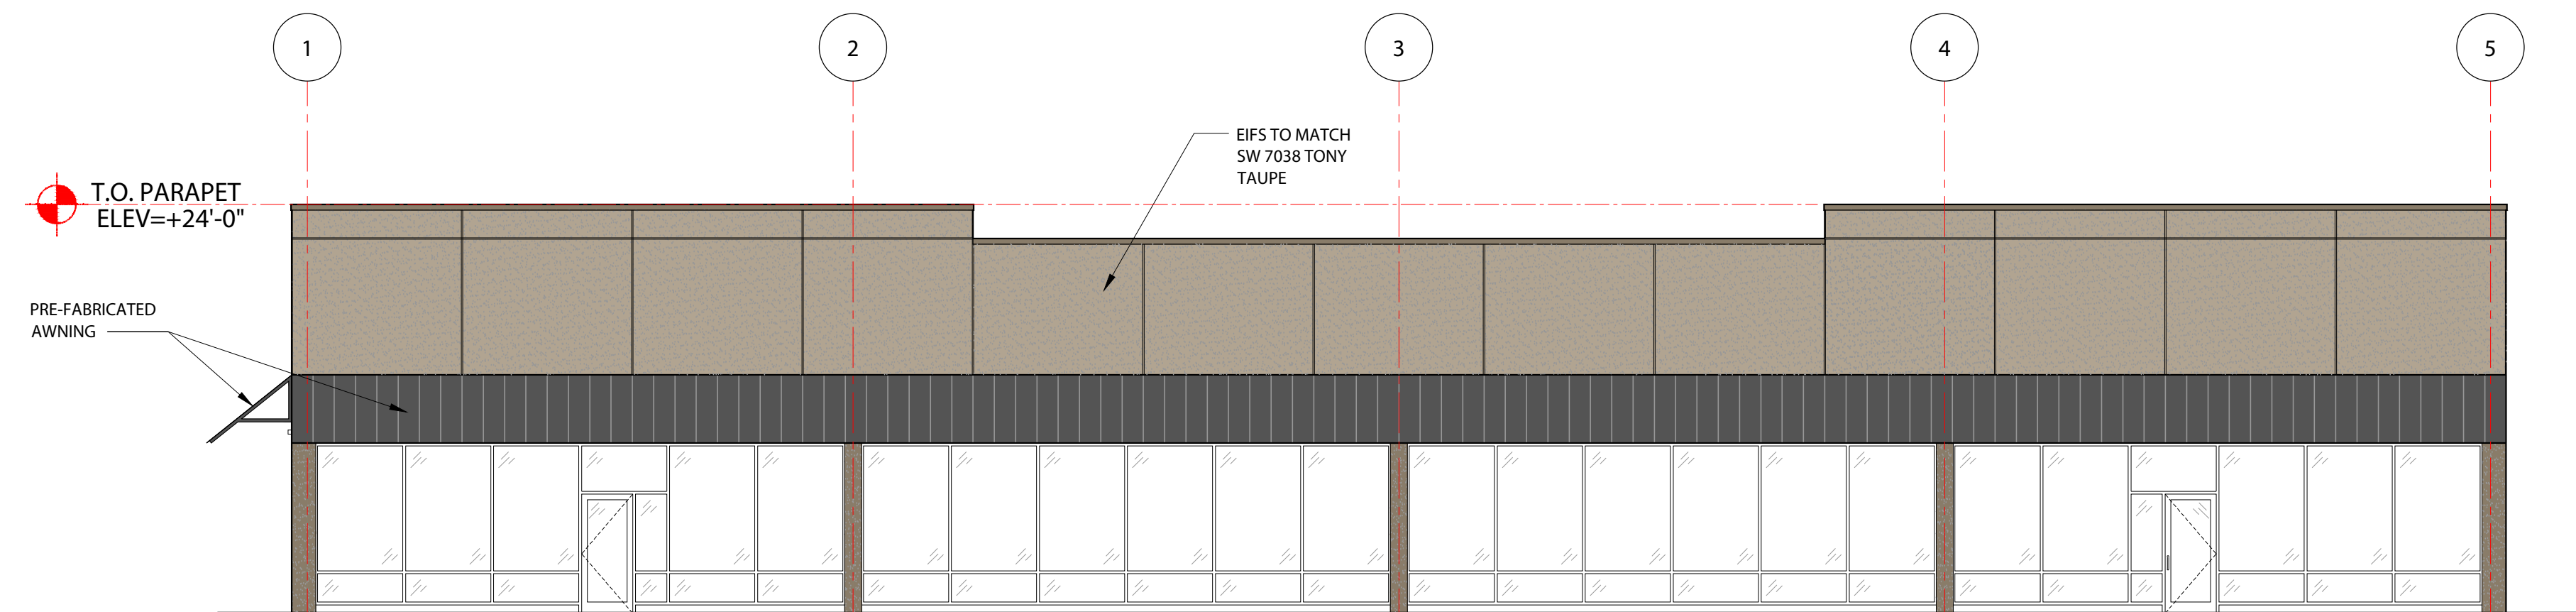

PAD 2
1 2ND AVENUE ELEVATION
EL-02
SCALE: 1/8" = 1'-0"

NOTE: THIS CAN EASILY BE DIVIDED INTO 4 TENANTS AT EA. COLUMN LINE

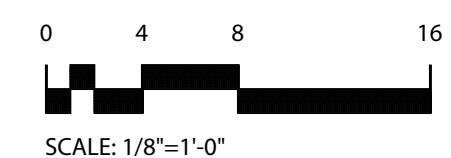

02/14/24



THIS DRAWING IS FOR GENERAL INFORMATION PURPOSES ONLY. ANY AND ALL FEATURES, MATTERS AND OTHER INFORMATION DEPICTED HEREON OR CONTAINED HEREIN ARE FOR ILLUSTRATIVE PURPOSES ONLY.

