


UNIT 1220
2
GROUND FLOOR PLAN
SCALE: 3/32" = 1'-0"



UNIT 1220
1
SECOND FLOOR PLAN
SCALE: 3/32" = 1'-0"

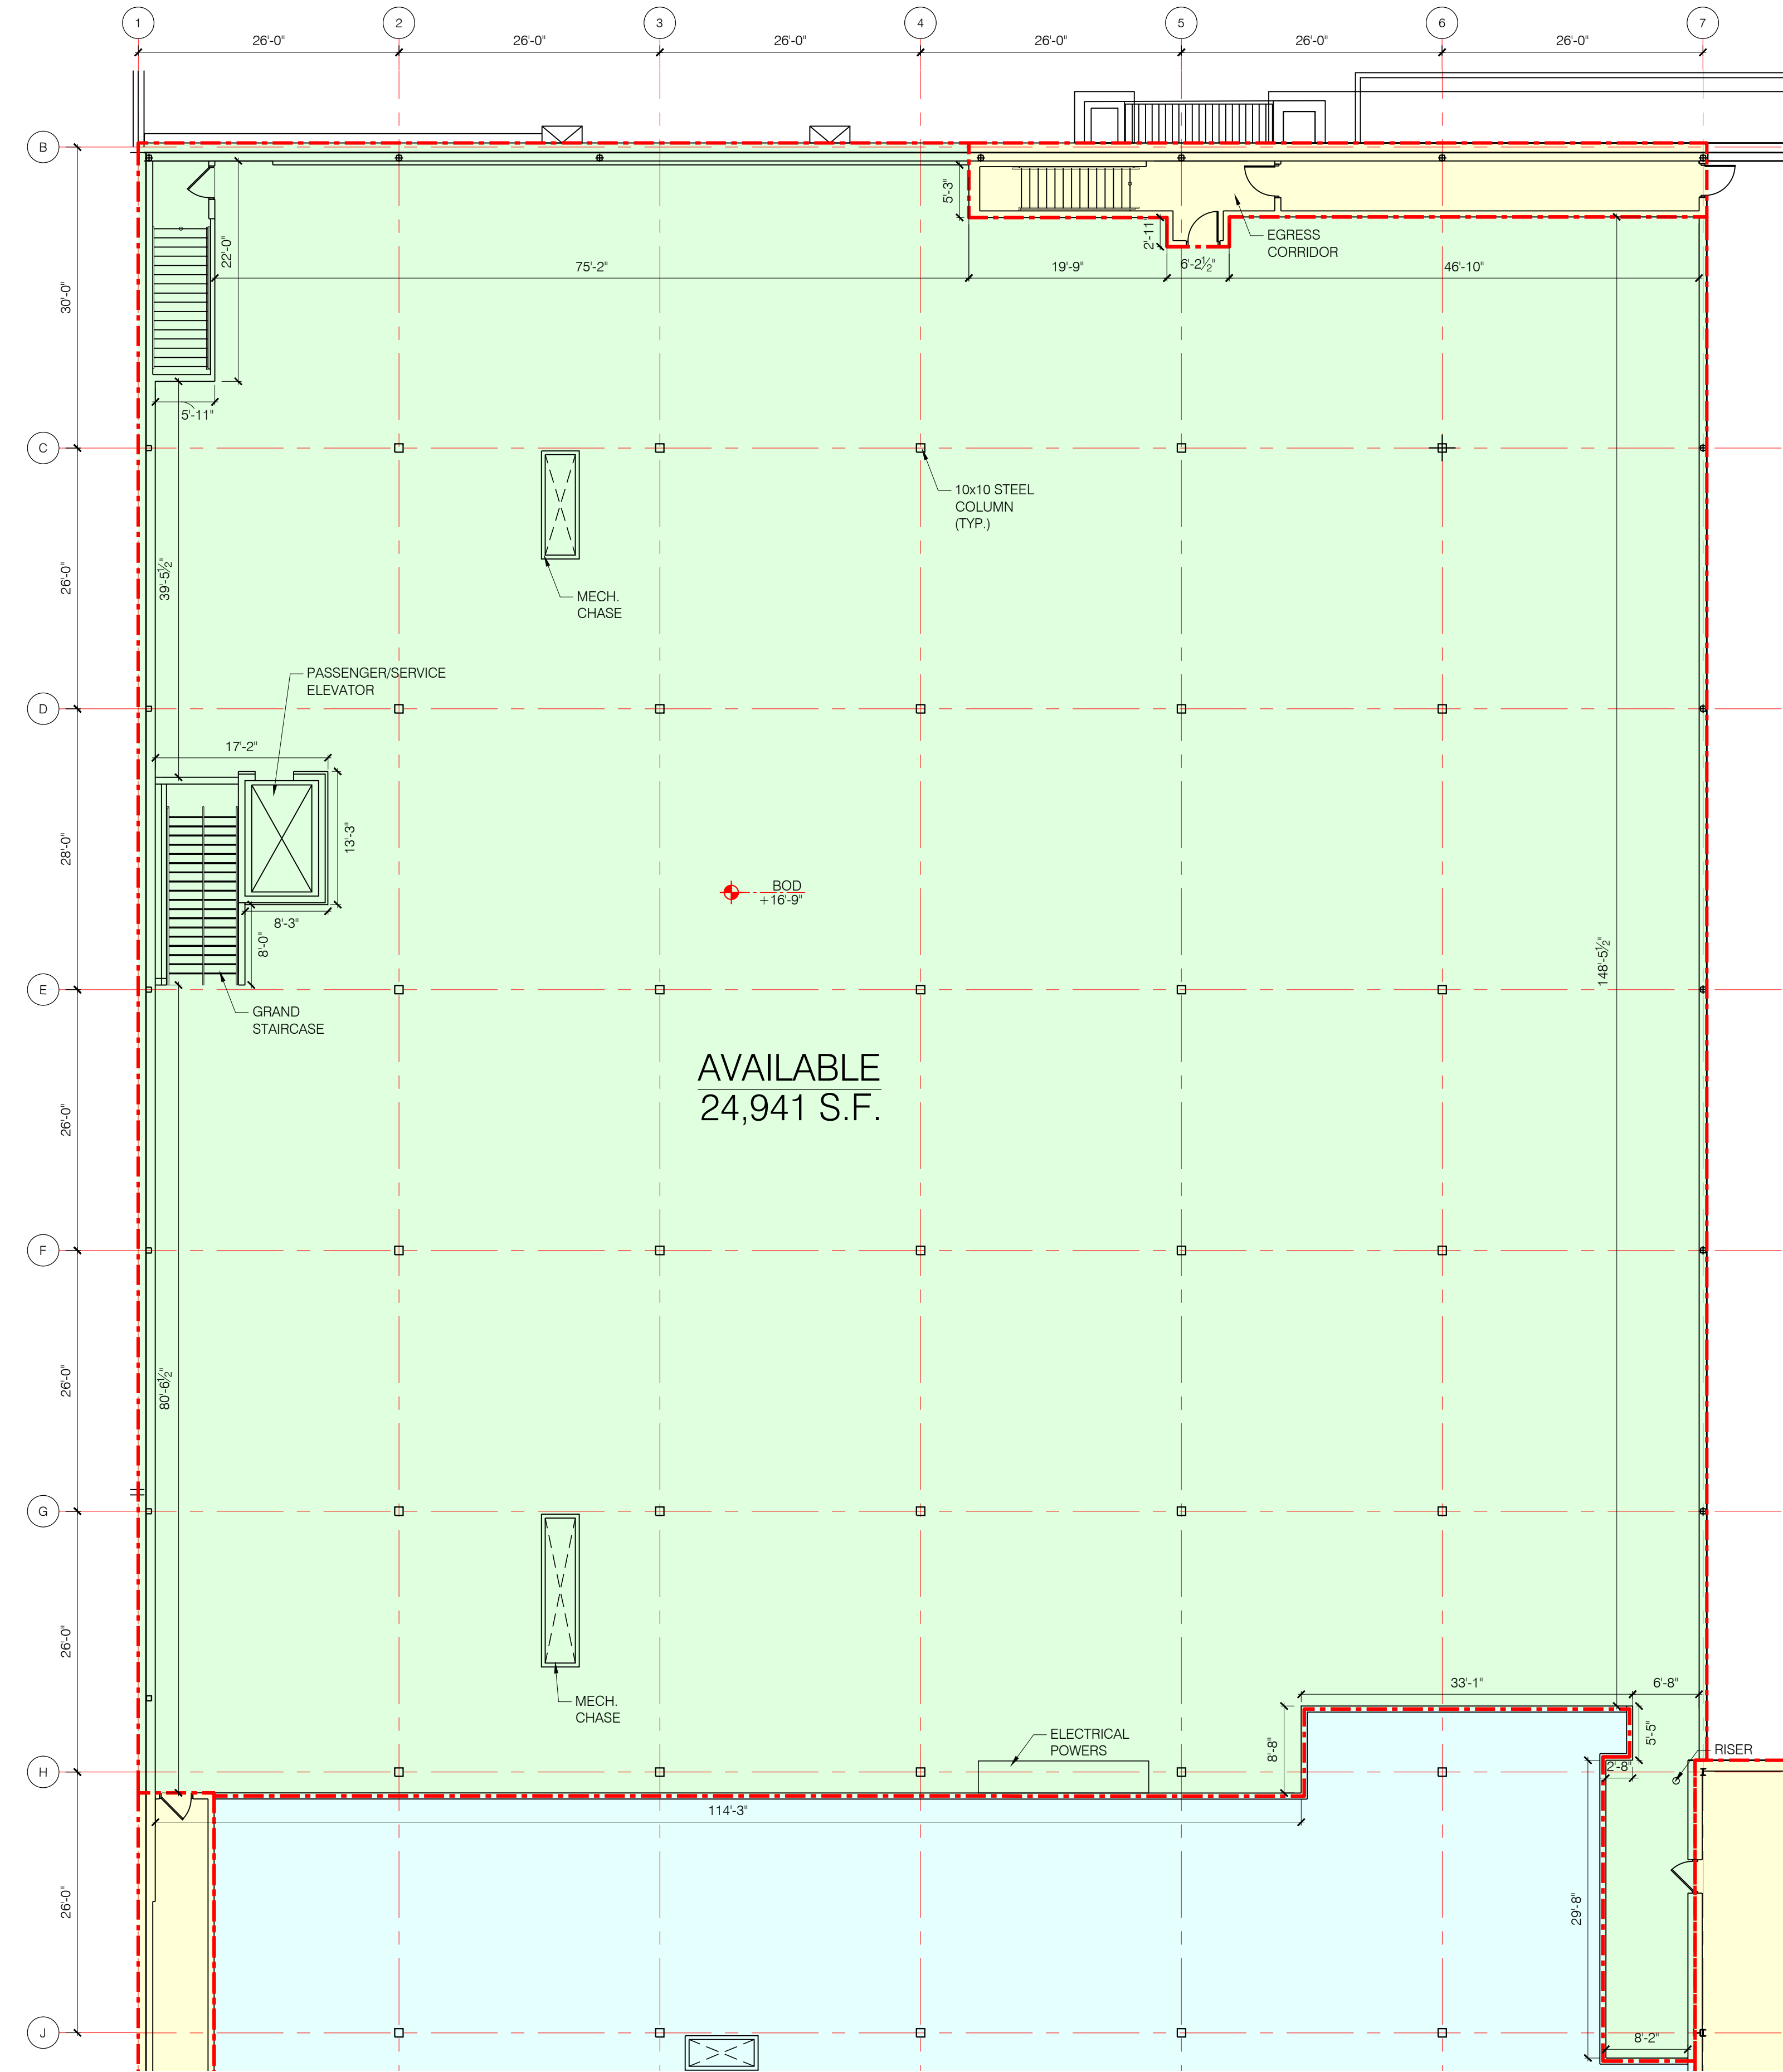

THIS DRAWING IS FOR GENERAL INFORMATION PURPOSES ONLY. ANY AND ALL FEATURES, MATTERS AND OTHER INFORMATION DEPICTED HEREON OR CONTAINED HEREIN ARE FOR ILLUSTRATIVE PURPOSES ONLY.

