


P:\1412000\DRAWINGS\3-LEASING\2-LODS\BUILDING 'K' PHASE II\SPACE 14\20-1204 LOD SPACE 14.DWG 12/7/2020 1:44:22 PM KATE WIERZBICKI

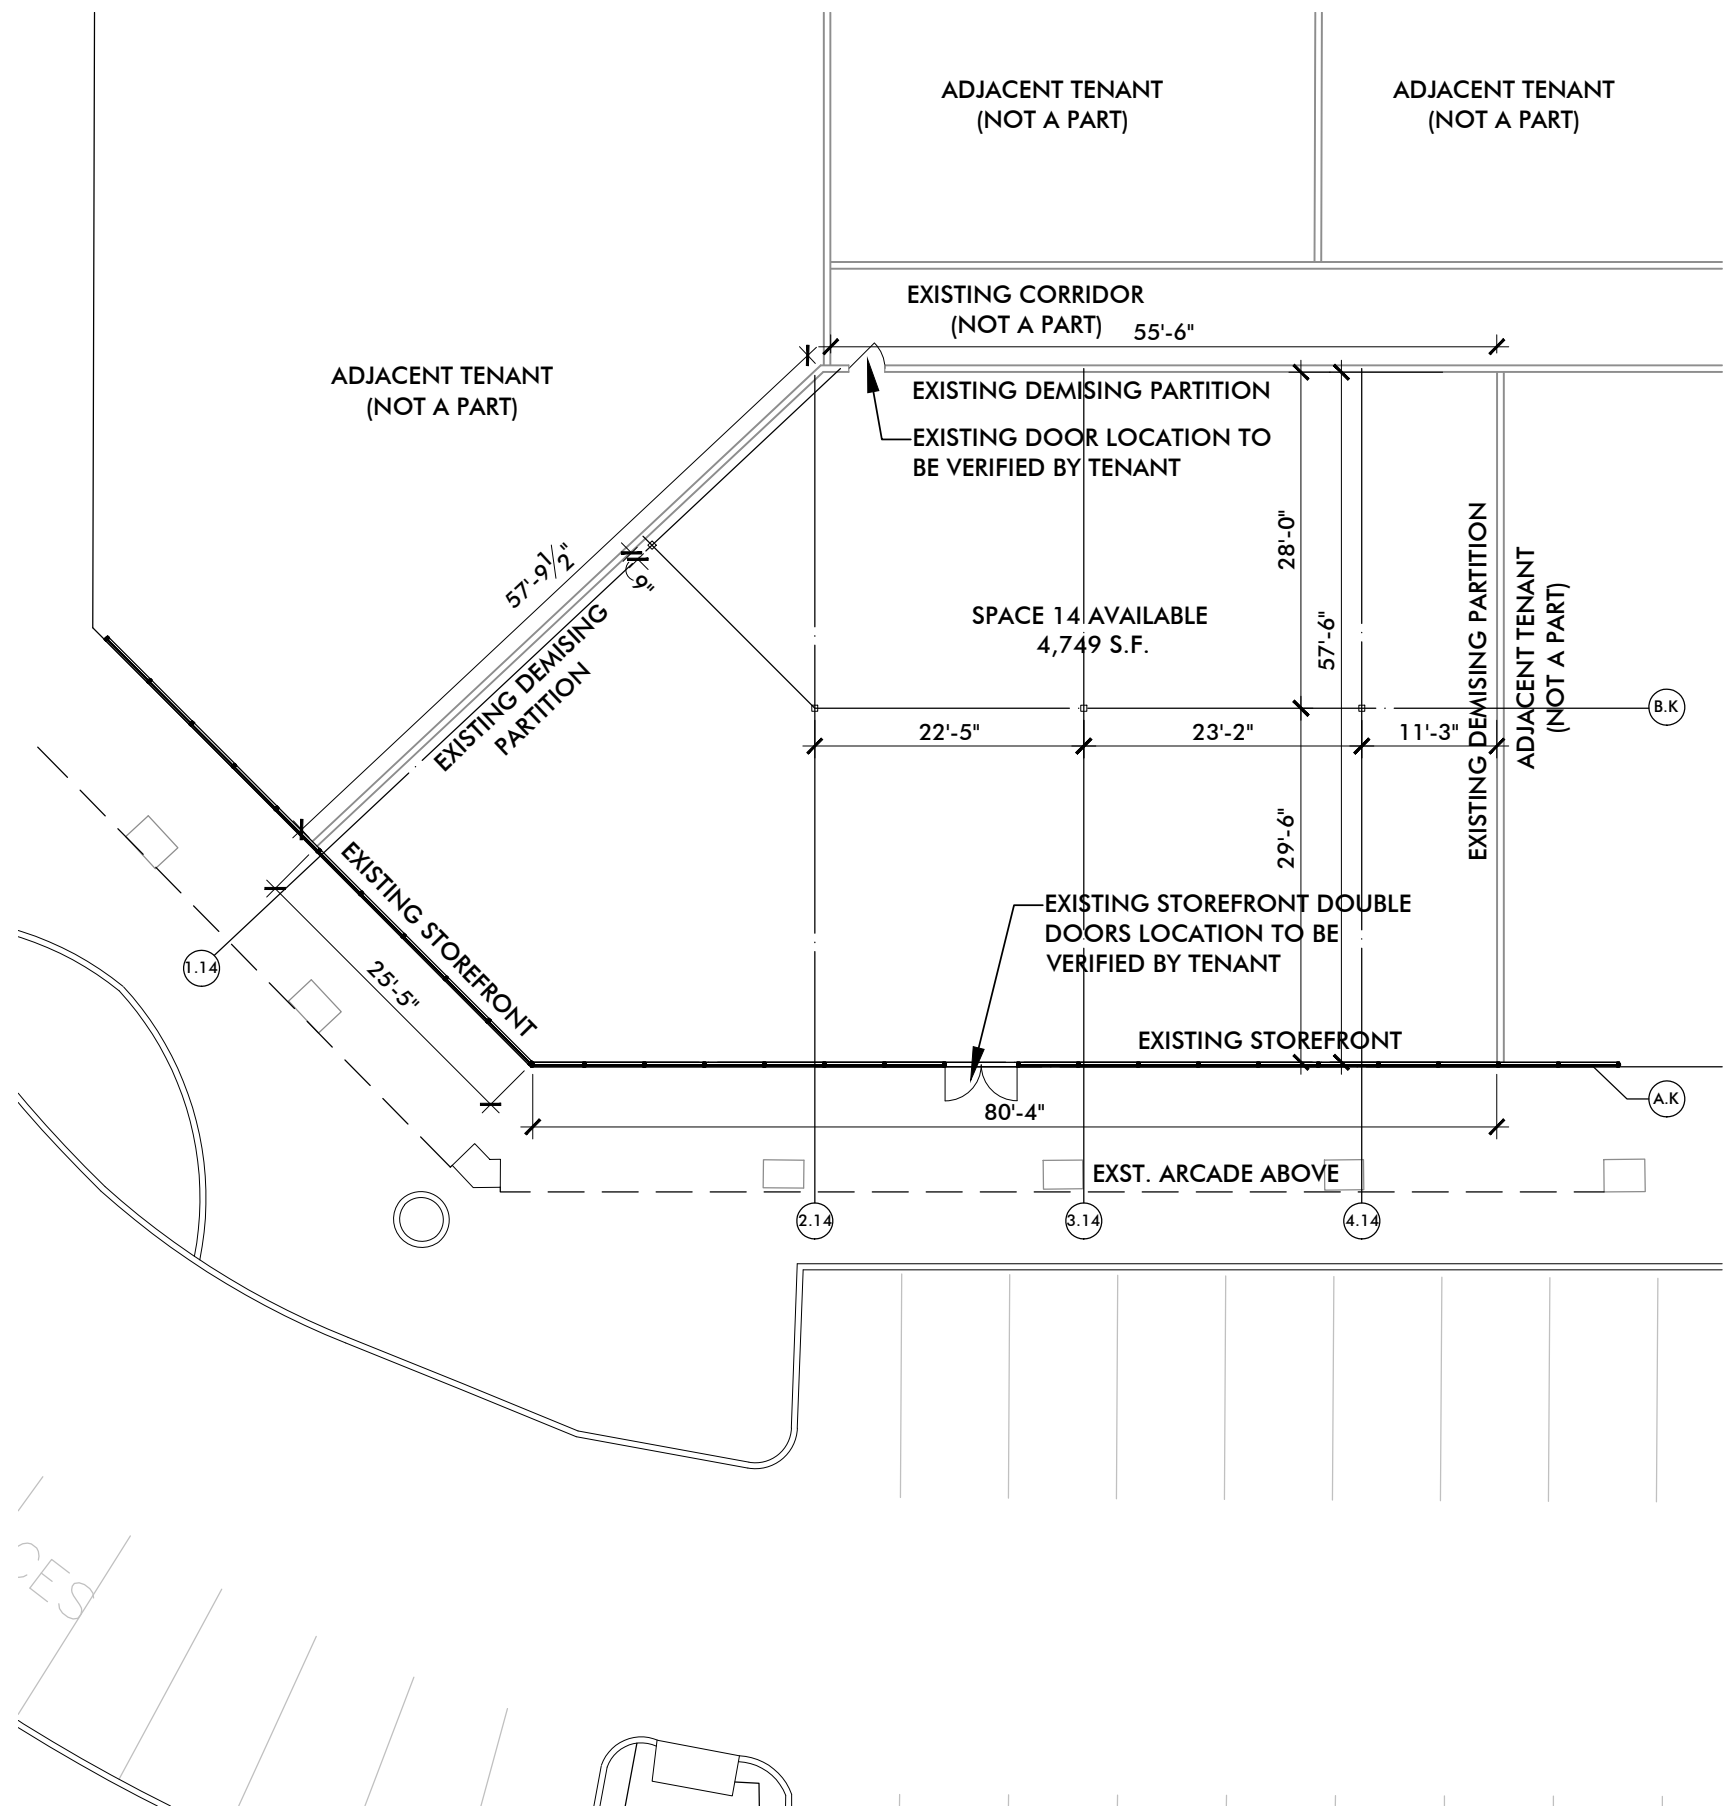

FLOOR PLAN  
SCALE: 1/16"=1'-0"

NOTE: VERIFY AND COORDINATE EXISTING CONDITIONS AND MEASUREMENTS IN FIELD PRIOR TO CONSTRUCTION.

SPACE 14	
LOT 6	BUILDING 'K'
GLA: 4,749 SF	STOREFRONT: 105'-9"
ISSUED: 12/02/2020	UPDATED: 12/07/2020



**MARKET EAST**  
MESQUITE, TEXAS



EXCEPT AS EXPRESSLY PROVIDED IN A LEASE AGREEMENT, THIS PLAN, DRAWING, OR EXHIBIT IS FOR INFORMATION PURPOSES ONLY AND INTENDED ONLY AS A GENERAL DESCRIPTION OF IMPROVEMENTS WHICH CONSTITUTE A PART OF THE RETAIL COMPLEX OF THE DEVELOPMENT. SPECIFIC NAMES, LOCATIONS, DIMENSIONS OF ANY STORES, ENTRANCES OR IMPROVEMENTS ARE SUBJECT TO CHANGE, MODIFICATION, ALTERATION AND DELETION BY LANDLORD OR OTHER PARTIES, AND ARE NOT A REPRESENTATION OR WARRANTY AS TO THE OPENING OR CONTINUED OPERATION OF ANY STORE. LANDLORD RESERVES THE RIGHT TO CHANGE THE NUMBER AND LOCATION OF BUILDINGS, BUILDING DIMENSIONS, THE NUMBER OF FLOORS IN ANY OF THE BUILDINGS, STORE DIMENSIONS AND LOCATION, AND THE IDENTITY AND TYPE OF OTHER TENANCIES AND OCCUPANCIES.