



- Legend:
- Lease Line - - - - -
  - Exposed CMU - · - · -
  - Stud Only - - - - -
  - Stud with exposed insulation - - - - -
  - Gypsum (Taped and mudded only) - · - · -


Note: Walls are delineated by the front facing layer

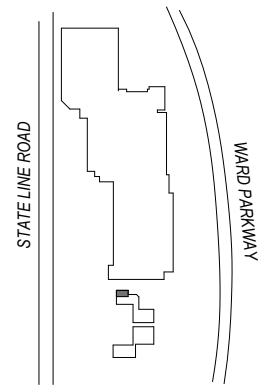

**KEY PLAN**

**1** Floor 1- LOD 31  
 1" = 10'-0"  
 0 2.5' 5' 10'

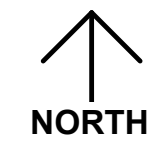

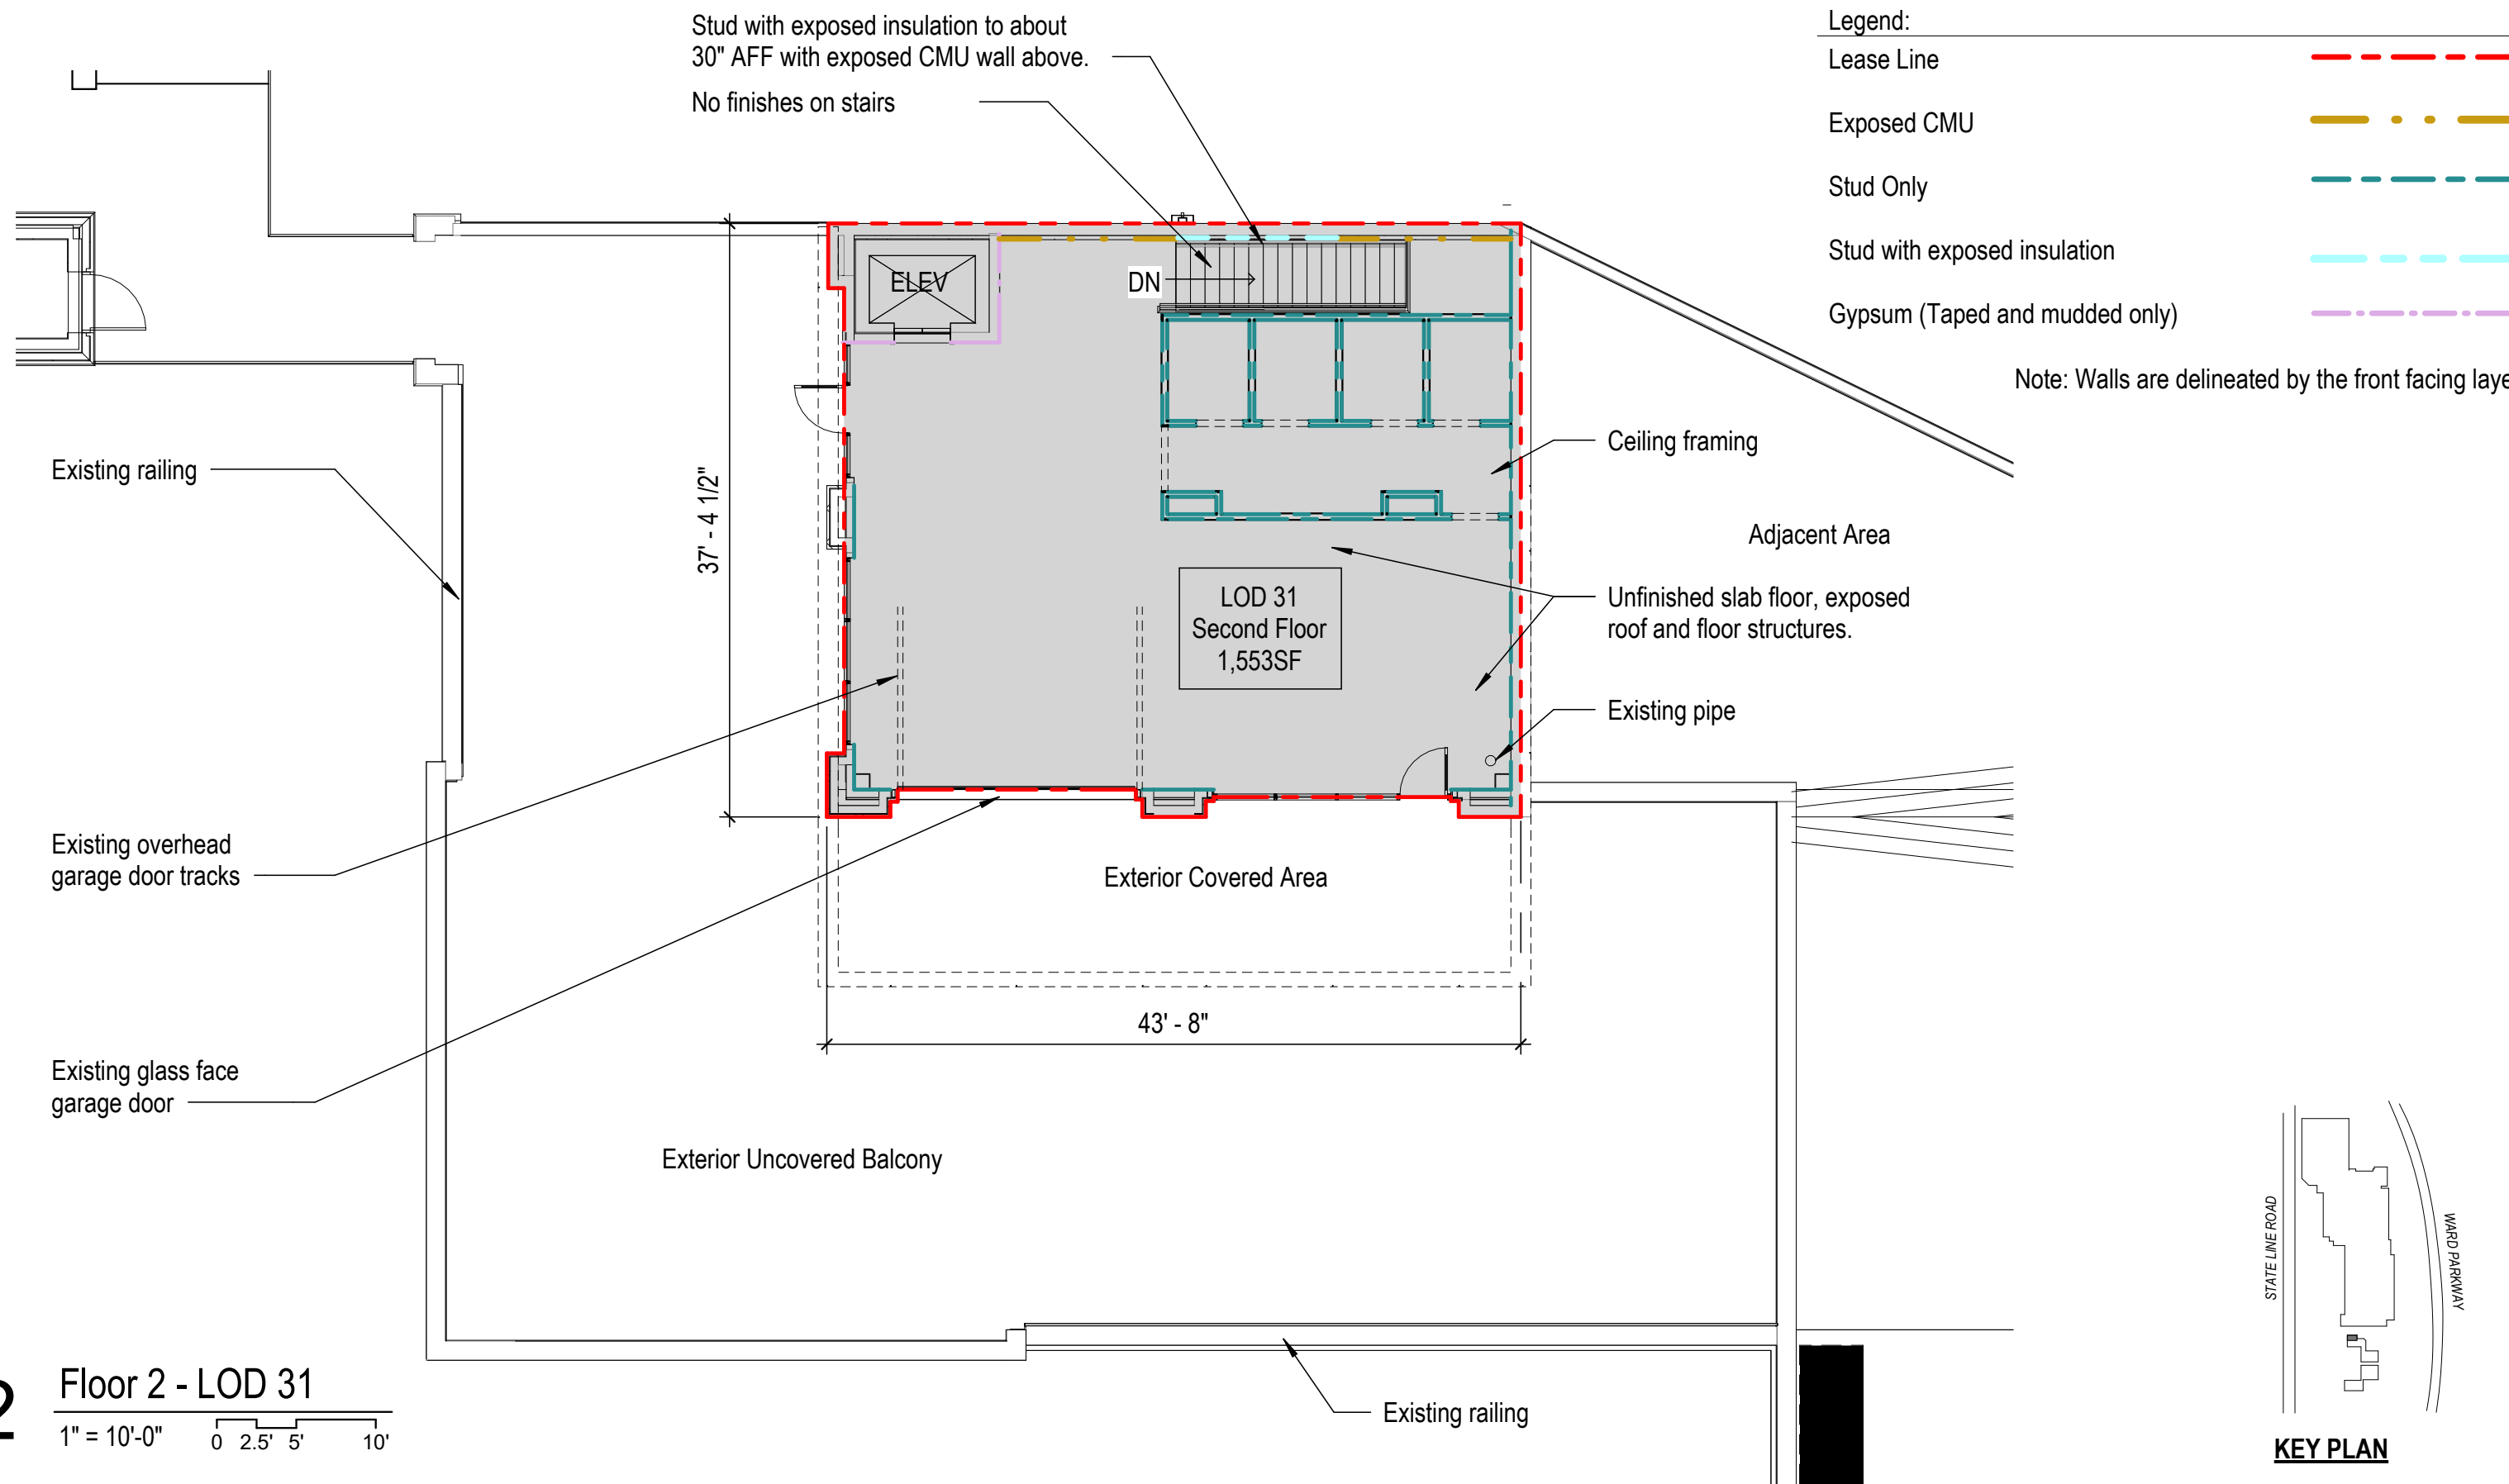

- Legend:
- Lease Line - - - - -
  - Exposed CMU - · - · -
  - Stud Only - - - - -
  - Stud with exposed insulation - - - - -
  - Gypsum (Taped and mudded only) - · - · -

Note: Walls are delineated by the front facing layer

**2** Floor 2 - LOD 31  
 1" = 10'-0"  
 0 2.5' 5' 10'

